


Trugard's one-slope low-profile shower trays are made of high density lightweight expanded polystyrene for constructing mortar-bed free showers. Specifically designed to integrate with Trugard[®] Truline Linear drains, and the Trugard[®] Vapor-shield or Steam-shield waterproofing membrane system.

One-slope Curb-free Low-profile Shower Floor Tray

Designed specifically for Linear Shower Drains

Low-Profile Sizes: 49.5" x 60" or 49.5" x 74"

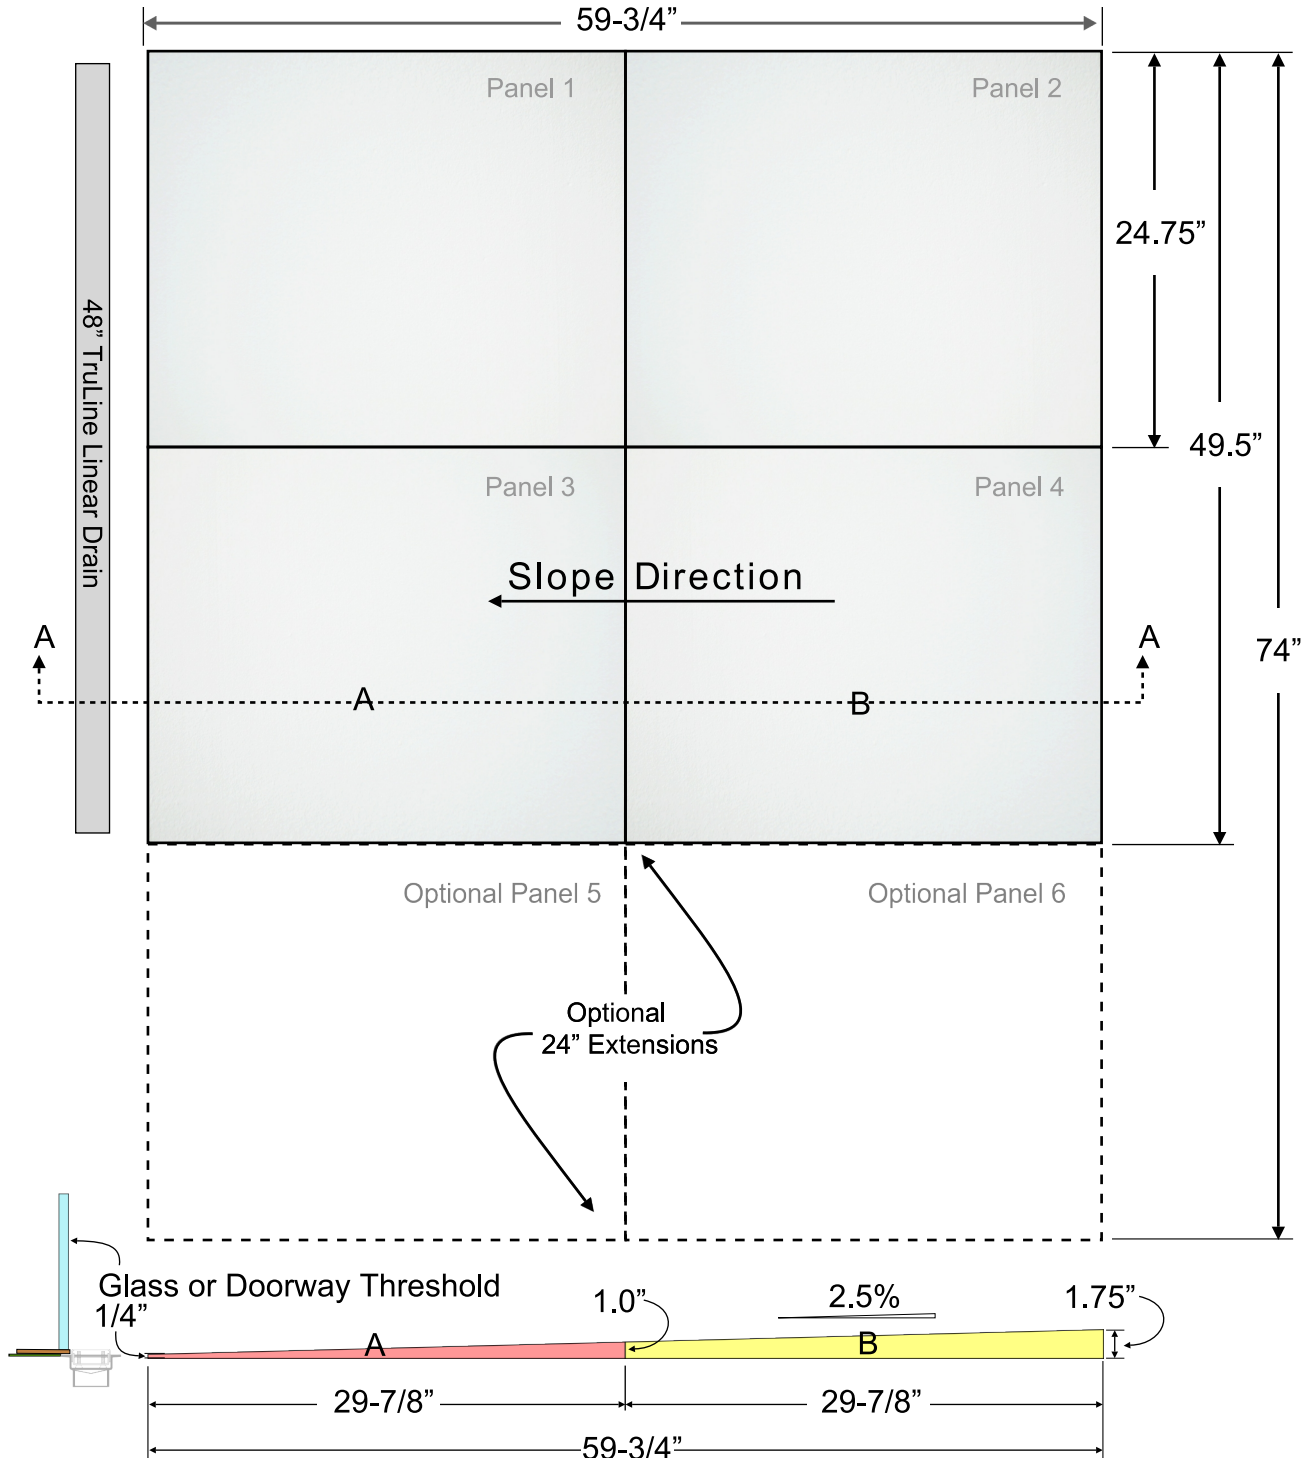

*Note: The 49.5"x 60" Shower Tray requires is best suited to fit up to the 48" linear drain.

**Note 2: The 56"x 60" Shower Tray will not maintain level consistent height at the floor to wall intersection for the 56" length ends.

Make it leak proof... Faster & Easier!